

PRELIMINARY TREE REPLACEMENT SCHEDULE:

| SYMBOL | QTY. | BOTANICAL NAME / COMMON NAME | SIZE | SPACING, CONDITION & REMARKS |
|--------|------|------------------------------|-------------------------|--|
| | 183 | STREET TREES | DECIDUOUS TREES 2" CAL. | 30' O.C., B&B BRANCHED @ 6' HT. (STREET TREE QUALITY) B&B, NURSERY GROWN |
| | 226 | REPLACEMENT TREES | DECIDUOUS TREES 2" CAL. | B&B, NURSERY GROWN |
| | 69 | OAK SEEDLINGS TREES | 2 GAL. SEEDLING | NURSERY GROWN |

PRELIMINARY CALCULATIONS:

REPLACEMENT PER ARBORIST:

462 - 6' HT. CONIFER TREES
1677 - 2" CAL. DECIDUOUS TREES

TOTAL REPLACEMENT = 2,139

60% REDUCTION TO REPLACEMENT REQUIREMENTS:


462 = 185 - 6' CONIFER TREES
1677 = 671 - 2" CAL. DECIDUOUS TREES

TOTAL REDUCED REPLACEMENT = 856

REPLACEMENT PER THIS PLAN:

STREET TREES.....376
OAK SAPLINGS.....69
CONIFER TREES.....185
DECIDUOUS TREES.....226

TOTAL DECIDUOUS = 671
TOTAL CONIFER = 185
TOTAL REPLACEMENT = 856

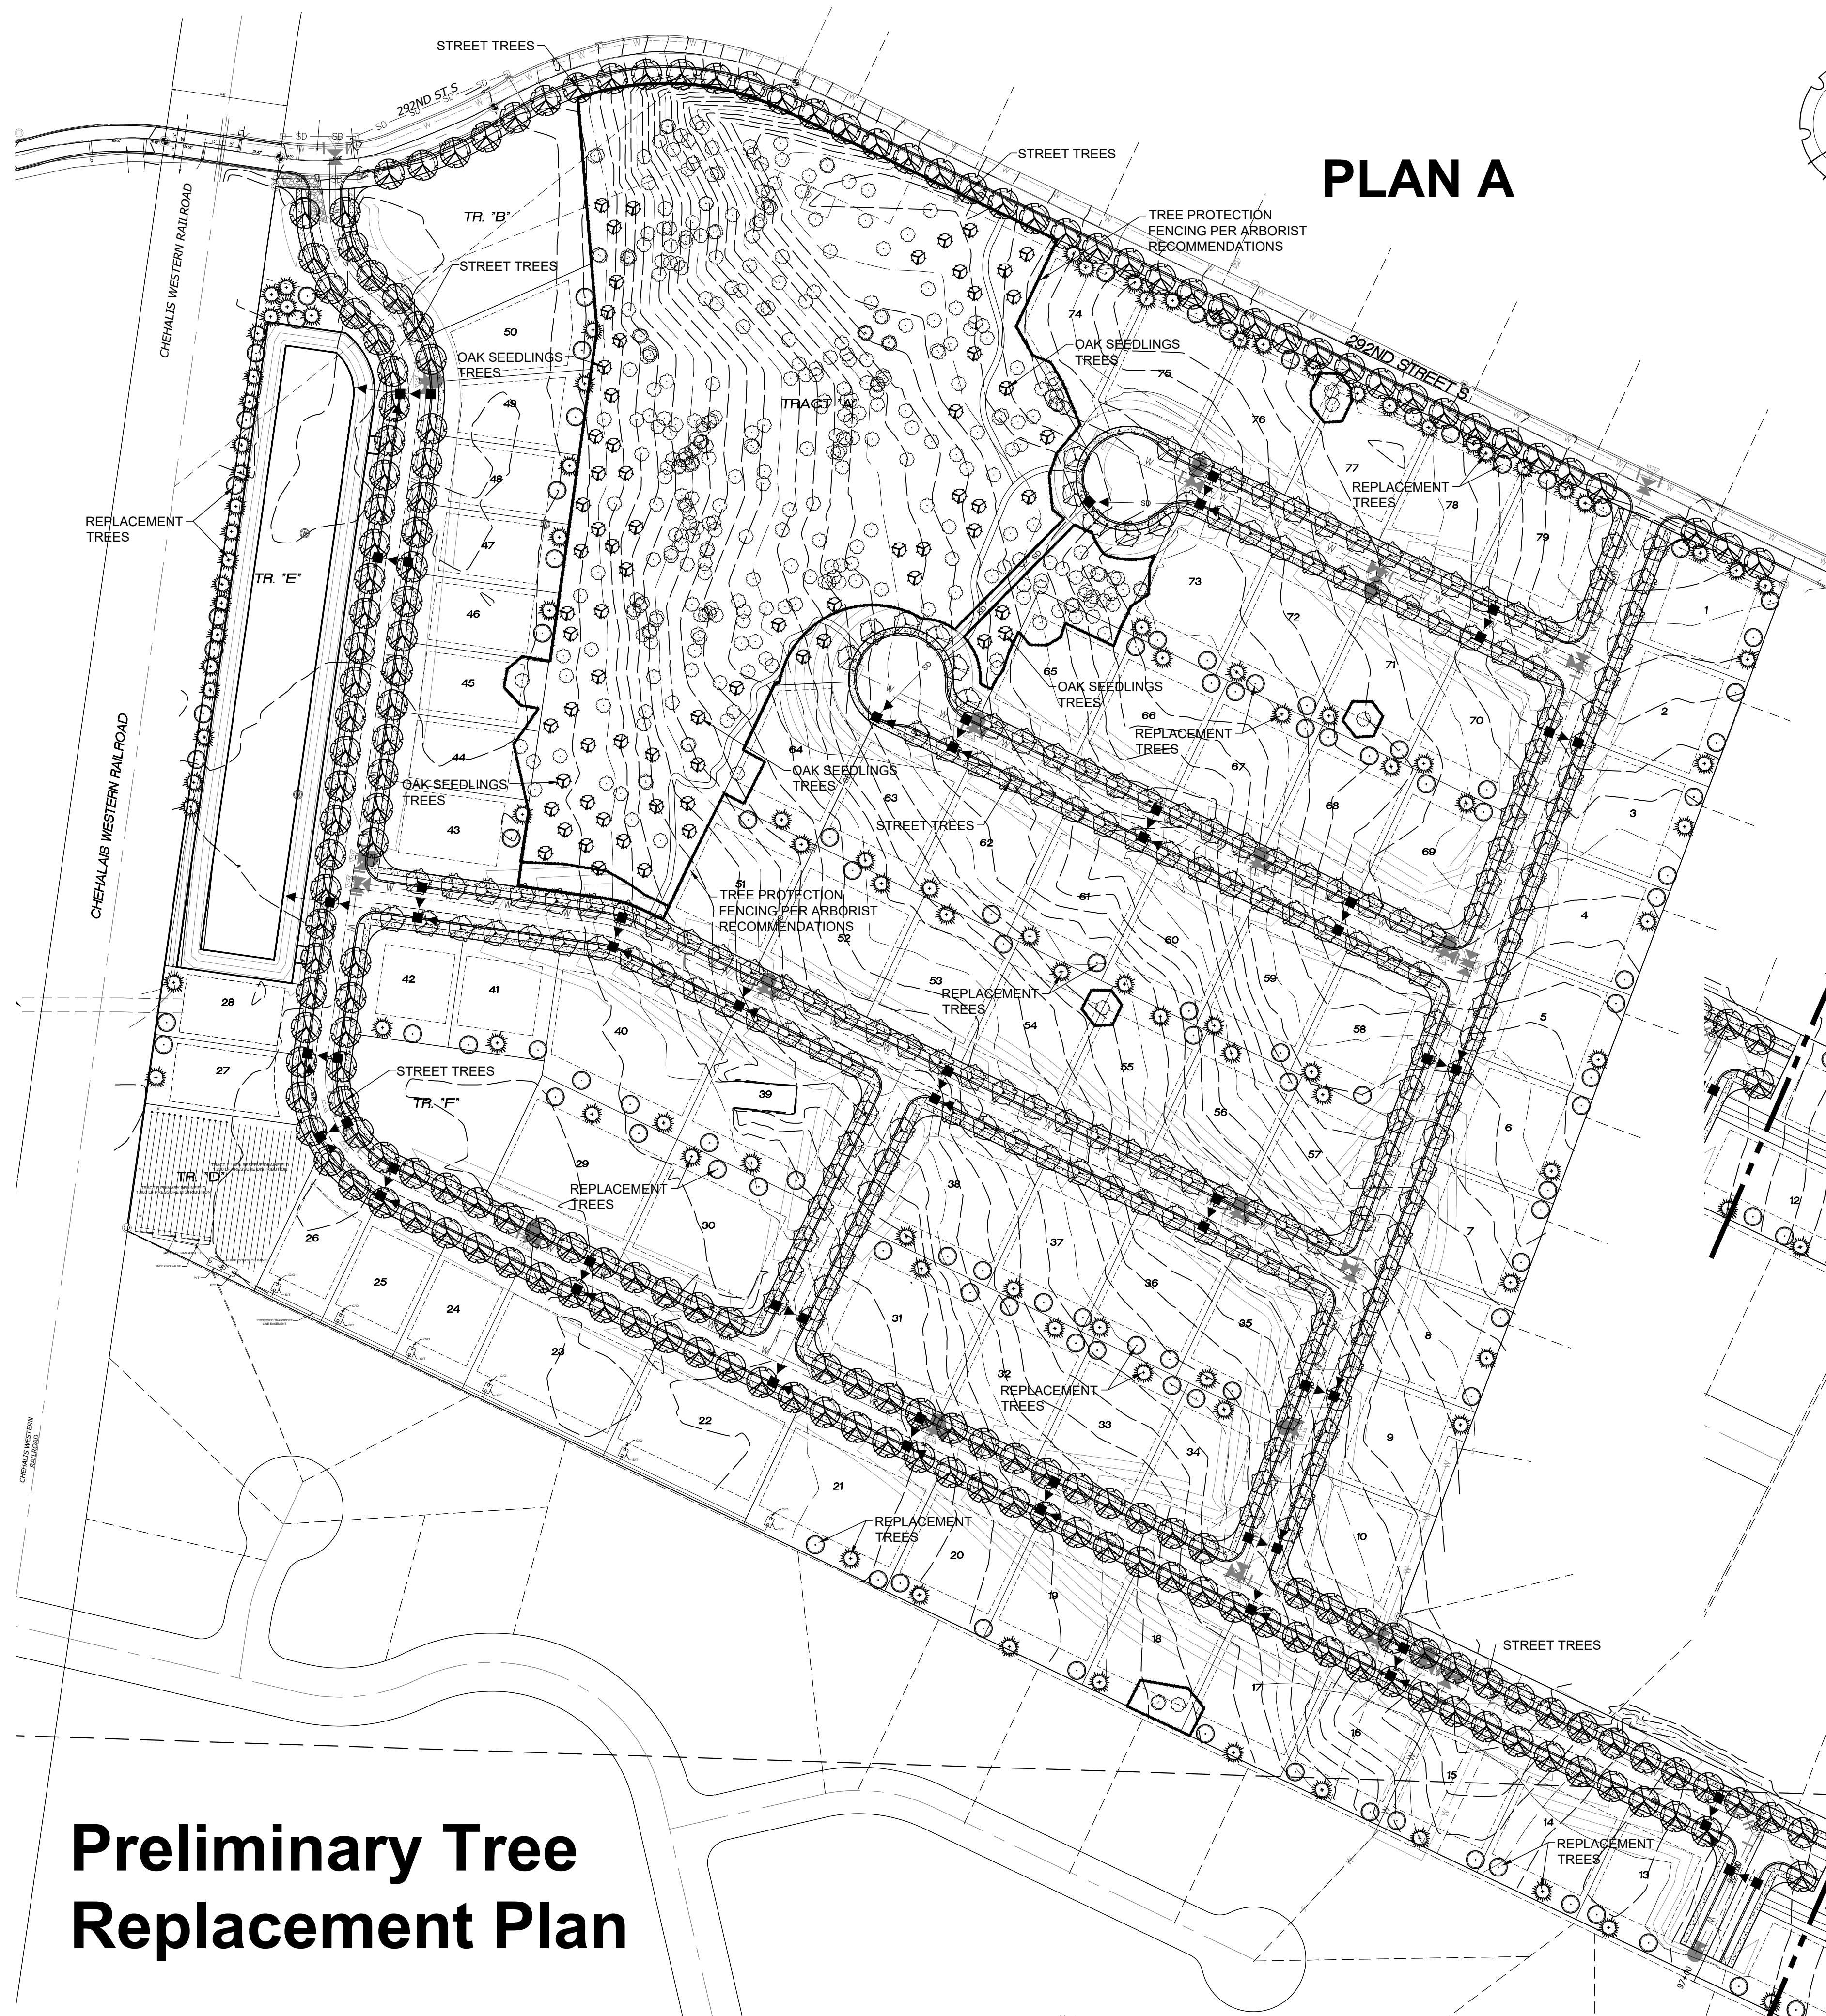

PLAN A

PLAN B

Matchline:
See Plan A This Sheet (Left)

Matchline:
See Plan B This Sheet (Above)

Preliminary Tree Replacement Plan

BRADLEY DESIGN GROUP, INC.
LANDSCAPE ARCHITECTURE + SITE PLANNING


BDG

mail
4330 N Lexington St
Tacoma, WA 98407

location
455B St Helens Ave
Tacoma, WA 98402

t.253.272.4848
f.253.276.0132

www.bradtree.com
info@bradtree.com

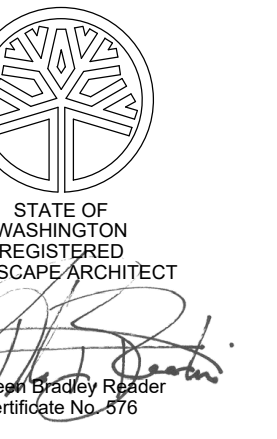

PRELIMINARY TREE REPLACEMENT PLAN

Oakview Plat
Roy Meadows Dev. Group, LLC
Roy, WA

| REVISION | | |
|----------|------|----|
| No. | Date | By |
| | | |
| | | |
| | | |
| | | |

Scale: 1"=80'-0"
 Designer: MFW
 Project Manager: MFW
 Drafter: KBR
 Date: 10 Nov 2022
 Plotted: DD
 Project No: 22029

Sheet No. **L-1**
 of 1 Sheets